


MASTER PART MARK	VIN	AVAILABLE THICKNESS	YIELD MIN.	BLANK LENGTH	BLANK WIDTH	WEIGHT (LBS)
RTP_121	A	24 OR 26 GA	33 KSI	121.00	30.19	20.18
RTP_242	A	24 OR 26 GA	33 KSI	242.00	30.19	40.36

ABCIL AND KBS ONLY

RTP_121	A	24 OR 26 GA	33 KSI	121.00	29.38	19.64
RTP_242	A	24 OR 26 GA	33 KSI	242.00	29.38	39.27

PART NUMBER	ANGLE "A"	ROOF SLOPE
RTP2__	112°	≤2:12
RTP4__	121°	>2:12 & ≤4:12

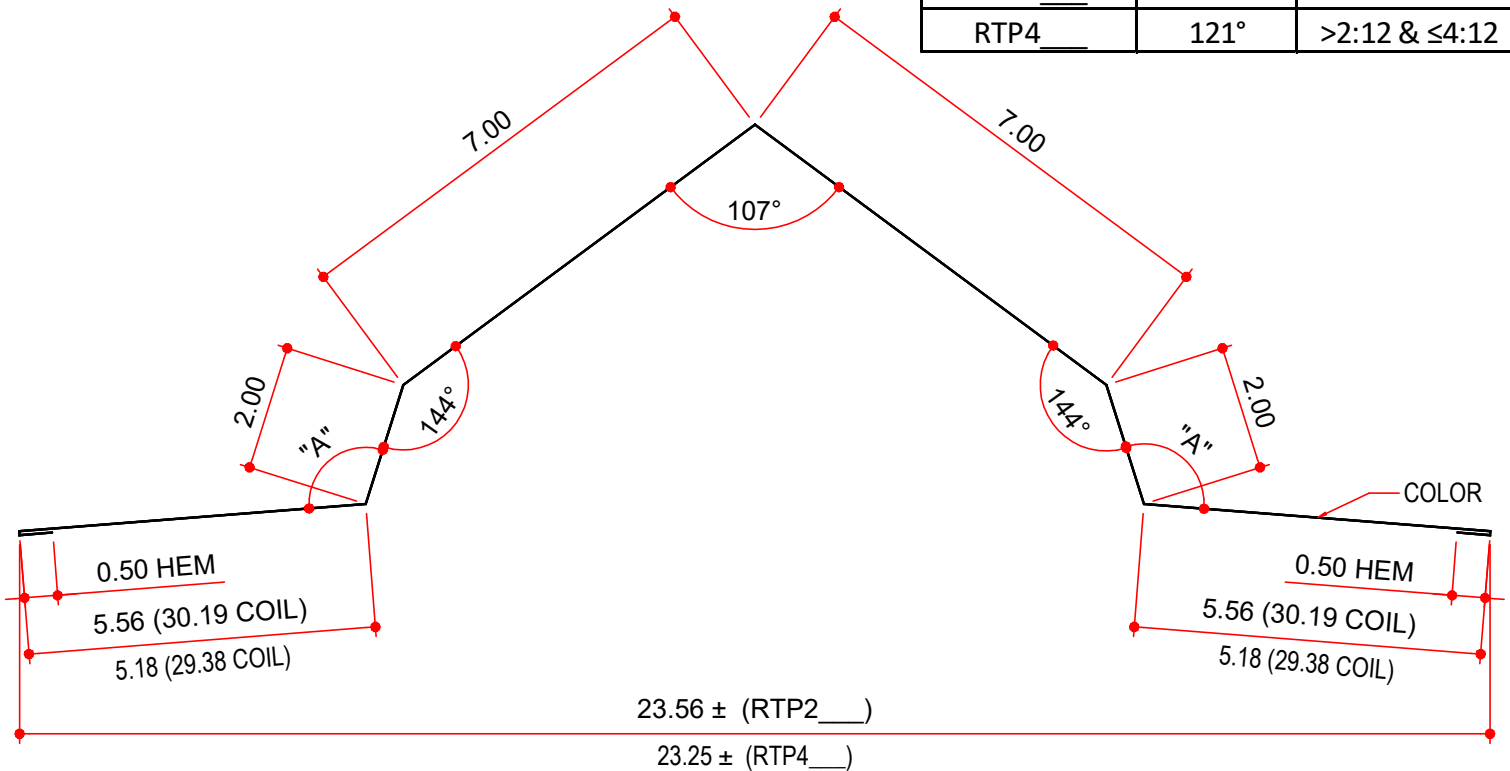

NOTES:

1) THIS PART IS INTENDED TO MADE FROM THE SAME COIL AS THE TRAPEZOIDAL PANEL. ABCIL AND KBS USE THE SS360 COIL WHILE THE NBS PLANTS USE THE CFR COIL. CBC WILL ORDER THIS PART WITH THE PANEL FROM A SISTER DIVISION.

AVAILABLE COLORS

ALL STANDARD SMP & PVDF COLORS